


# Atlantic Fence Supply, Inc. - Single Track Slide Gate Dimensions

Phone: (804) 798-8011 Fax: (804) 798-8003

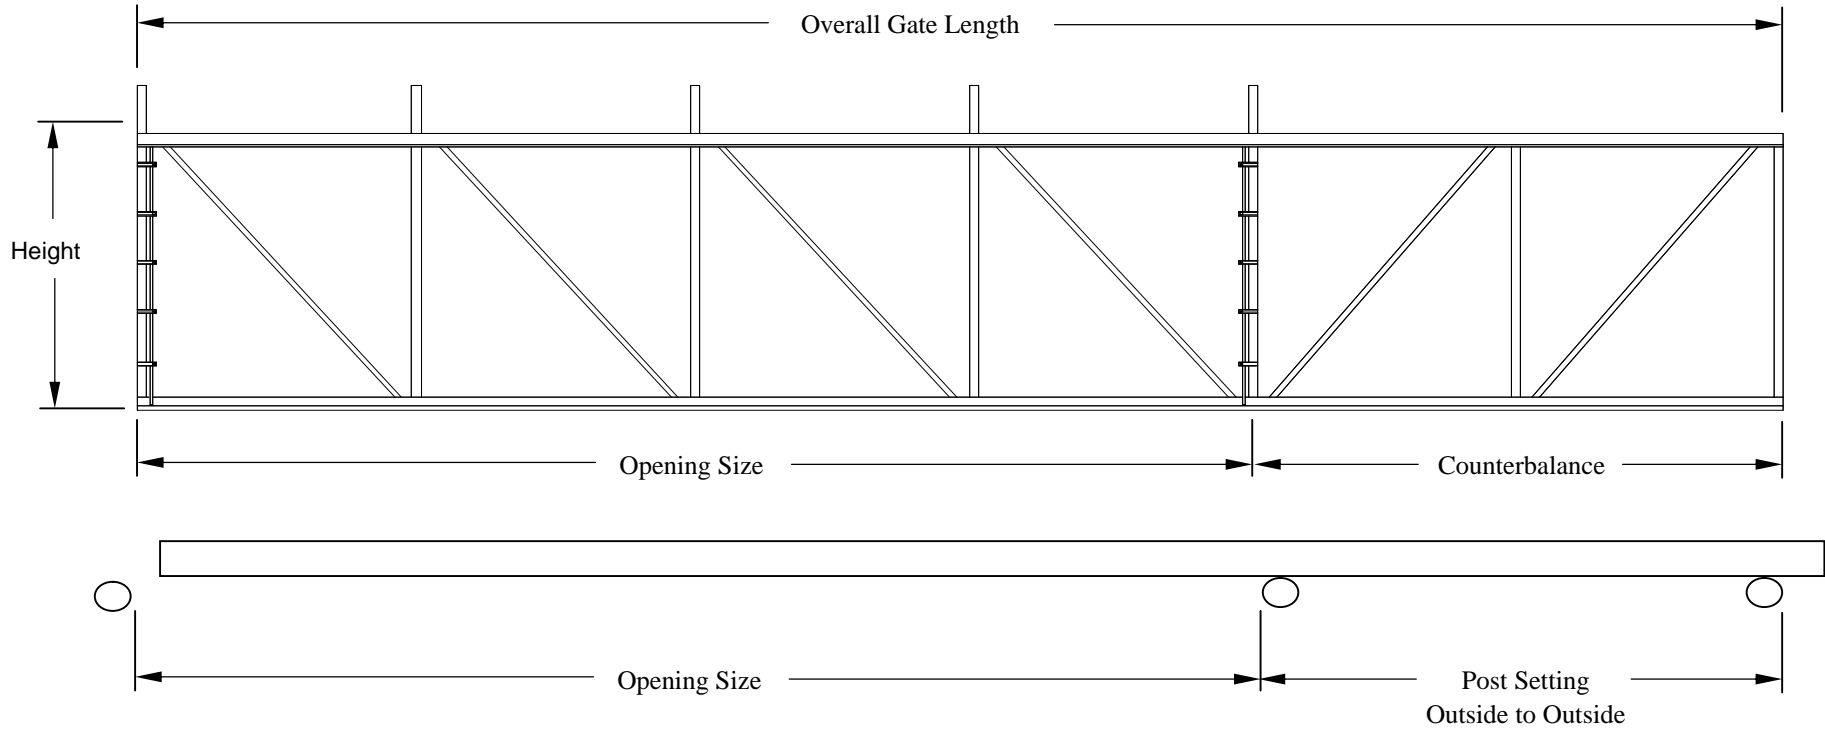

Opening Size	Overall Gate Length	Counterbalance	Post Setting Outside to Outside of Posts
10'-0"	15'-0"	4'-8"	4'-6"
11'-0"	16'-6"	5'-2"	5'-0"
12'-0"	18'-0"	5'-8"	5'-6"
13'-0"	20'-0"	6'-8"	6'-6"
14'-0"	21'-6"	7'-2"	7'-0"
15'-0"	23'-0"	7'-8"	7'-6"
16'-0"	24'-0"	7'-8"	7'-6"
17'-0"	26'-0"	8'-8"	8'-6"
18'-0"	28'-0"	9'-8"	9'-6"
19'-0"	29'-0"	9'-8"	9'-6"
20'-0"	30'-0"	9'-8"	9'-6"
21'-0"	32'-0"	10'-8"	10'-6"
22'-0"	33'-6"	11'-2"	11'-0"
23'-0"	34'-6"	11'-2"	11'-0"
24'-0"	36'-0"	11'-8"	11'-6"
25'-0"	37'-0"	11'-8"	11'-6"
26'-0"	38'-0"	11'-8"	11'-6"
27'-0"	39'-0"	11'-8"	11'-6"
28'-0"	40'-0"	11'-8"	11'-6"
29'-0"	41'-0"	11'-8"	11'-6"
30'-0"	42'-0"	11'-8"	11'-6"